


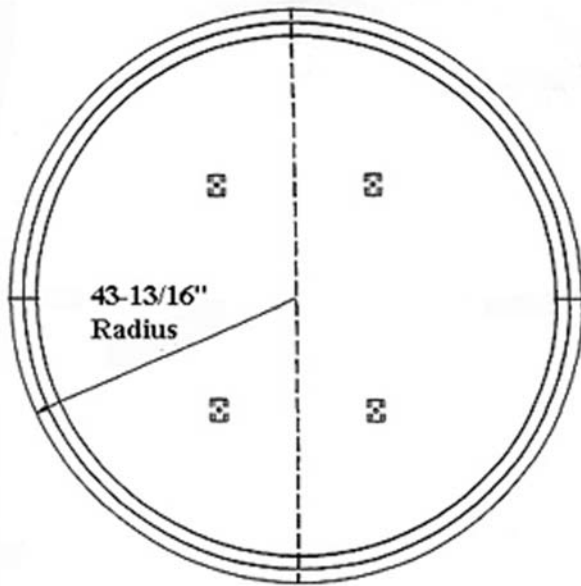

Recessed Ceiling Dome IPDM125

Martin Richards Design.
COLLECTION



Available Materials


GRG-NeoPlaster™

a new plaster material

Arches, Straight Lengths

Concave & Convex Curves

Interior Use only

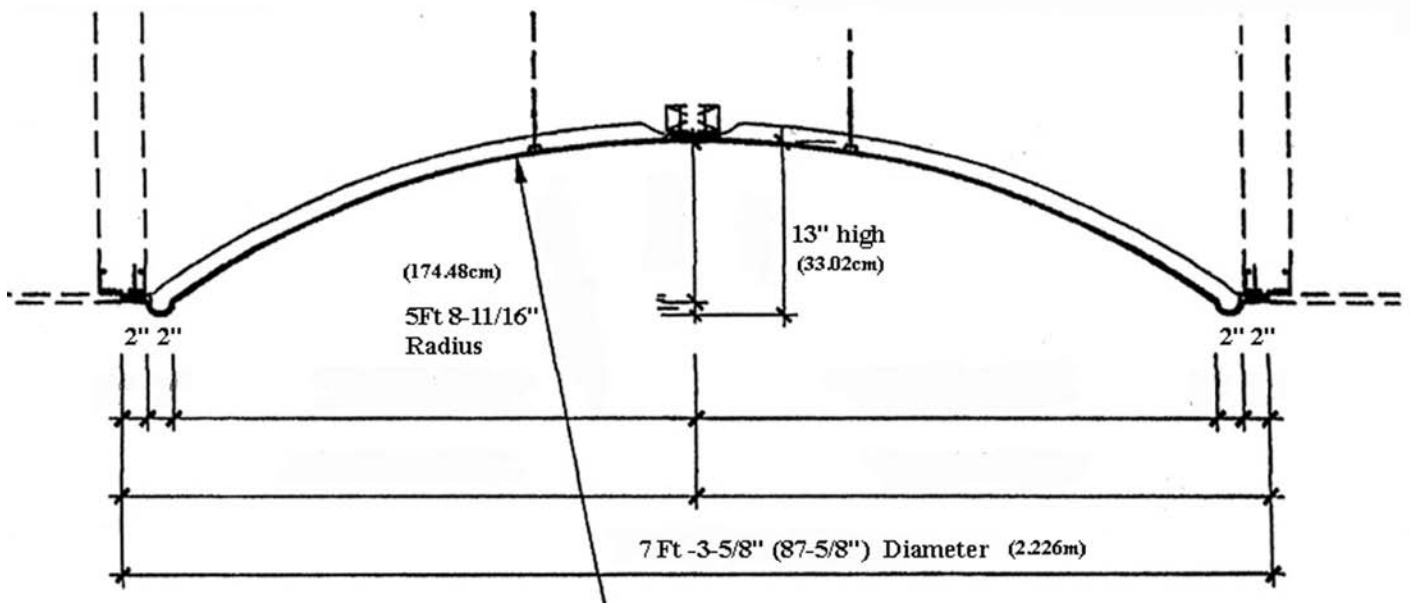

* assembly required, drawing not to scale

* All specifications subject to change without notice, Final products & Measurements may vary from this brochure



Imperial Productions®

1-800-399-7585

Imperial Productions & Distribution Inc Toronto / New York

email sales@imperialproductions.com copyright 2016 MRDCI All Rights Reserved

JUL-20